



STEWART AVE WESTBOUND

STEWART AVE WESTBOUND

STEWART AVE EASTBOUND

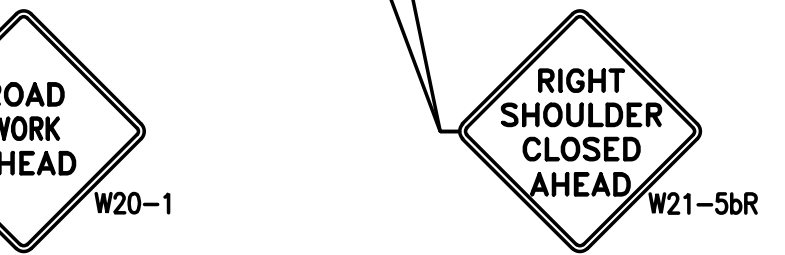

WORK ZONE TRAFFIC CONTROL PLAN - HDD SITE #05
SCALE: 1" = 30'

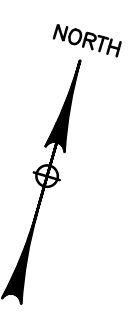

APPROVED WITH CORRECTIONS AS NOTED
PSEG Long Island

THIS APPROVAL SHALL NOT RELIEVE THE CONTRACTOR FROM ENTIRE RESPONSIBILITY FOR DIMENSIONAL ACCURACY, CONFORMANCE WITH REFERENCED SPECIFICATIONS, CODES AND ALL LIABILITY UNDER CONTRACT.

PER: _____
DATE: _____

- NOTES:
- SEE DWG. NO. ~~F-105875~~ FOR WORK ZONE TRAFFIC CONTROL NOTES
 - THE CONTRACTOR SHALL MAINTAIN DRIVEWAY ACCESS TO ALL PROPERTIES AT ALL TIMES, SEE WORK ZONE TRAFFIC CONTROL NOTES #29 AND 30
 - ONE WEEK NOTICE SHALL BE PROVIDED TO ALL IMPACTED PROPERTY OWNERS WITHIN AND ADJACENT TO THE CONSTRUCTION AREA, SEE WORK ZONE TRAFFIC CONTROL NOTE #29
 - PORTABLE VARIABLE MESSAGE SIGNS SHALL BE IN PLACE AND OPERATING IN ACCORDANCE WITH THE ENVIRONMENTAL MANAGEMENT AND CONSTRUCTION PLAN
 - THE CONTRACTOR SHALL ABIDE BY LIRR PERMIT REQUIREMENTS AND COORDINATE WITH THE LIRR REPRESENTATIVE AT LOCATIONS WHERE REQUIRED
 - THE CONTRACTOR SHALL MAINTAIN ACCESS TO BUS STOPS WITHIN THE CONSTRUCTION LIMITS



Kara Ann Blanchard signed and stamped original drawing on file with PSEG LI Records Management.

KAGE

REV	DATE	DESCRIPTION	DRAWN	REVIEW	APPR
2	2/7/2020	FIELD REQUEST	WKB	KAB	--
1	03/02/2019	ISSUES	--	--	--

ISSUE NO.	DATE	W.G.	DESCRIPTION	DWN BY	CKD BY	REVIEWED	APPD
2	02/11/2020	L9687	RC CHANGES WITH HPS HDD COMMENTS	PK	AT	SUBPREPNER F.E.	SUBPREPNER F.E.
1	06/14/2019	L9687	ISSUED FOR CONSTRUCTION	PK	AT	SUBPREPNER F.E.	SUBPREPNER F.E.
0	03/20/2019	L9687	ORIGINAL ISSUE	PK	AT	SUBPREPNER F.E.	SUBPREPNER F.E.

Long Island Power Authority
E GARDEN CITY - VALLEY STREAM
138KV TRANSMISSION LINE

WORK ZONE TRAFFIC CONTROL PLAN
HDD SITE #05 - 2 OF 2
SHEET 48 OF 48

PSEG LONG ISLAND
175 East Old Country Road
Hicksville, New York

SCALE: NONE

DRAWING NO. **F105920** SMART NO. **HLF38-FU-01258** REVISION **002**

VENDOR DWG. NO. **F-105920**

CABINET NO. _____ FOLDER NO. _____